


GLAVNI PROJEKAT
SAOBRAĆAJNI DEO

**Prosecanje razdelnog ostrva u ul.
Omladinskih brigada - ulaz u parking t.c. IDEA**


HORIZONTALNA I VERTIKALNA SIGNALIZACIJA

parking prodavnice "IDEA"


ulaz u parking

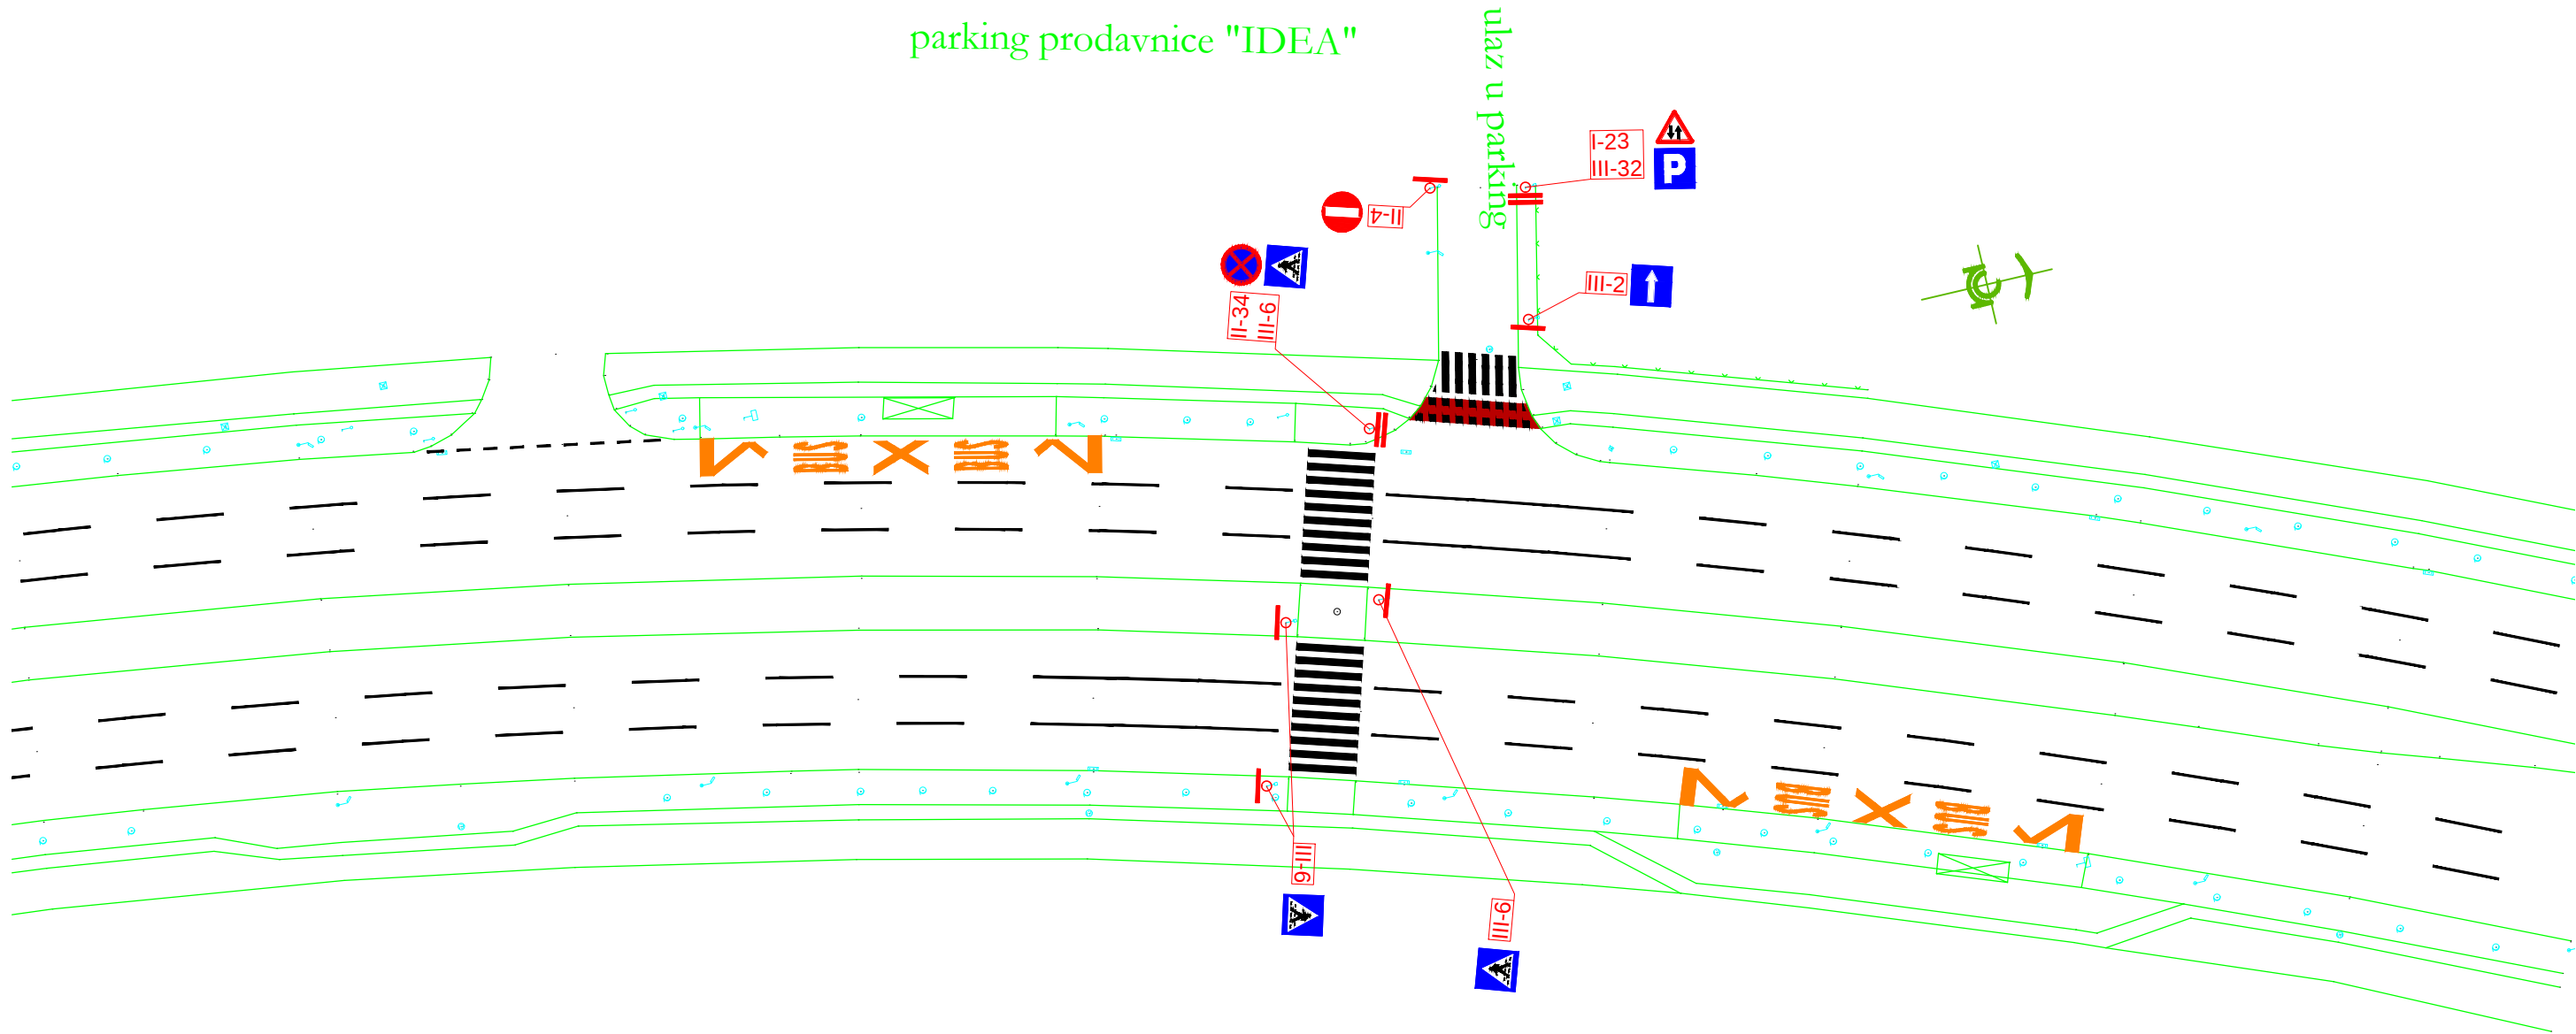


KABLOVSKA KANALIZACIJA

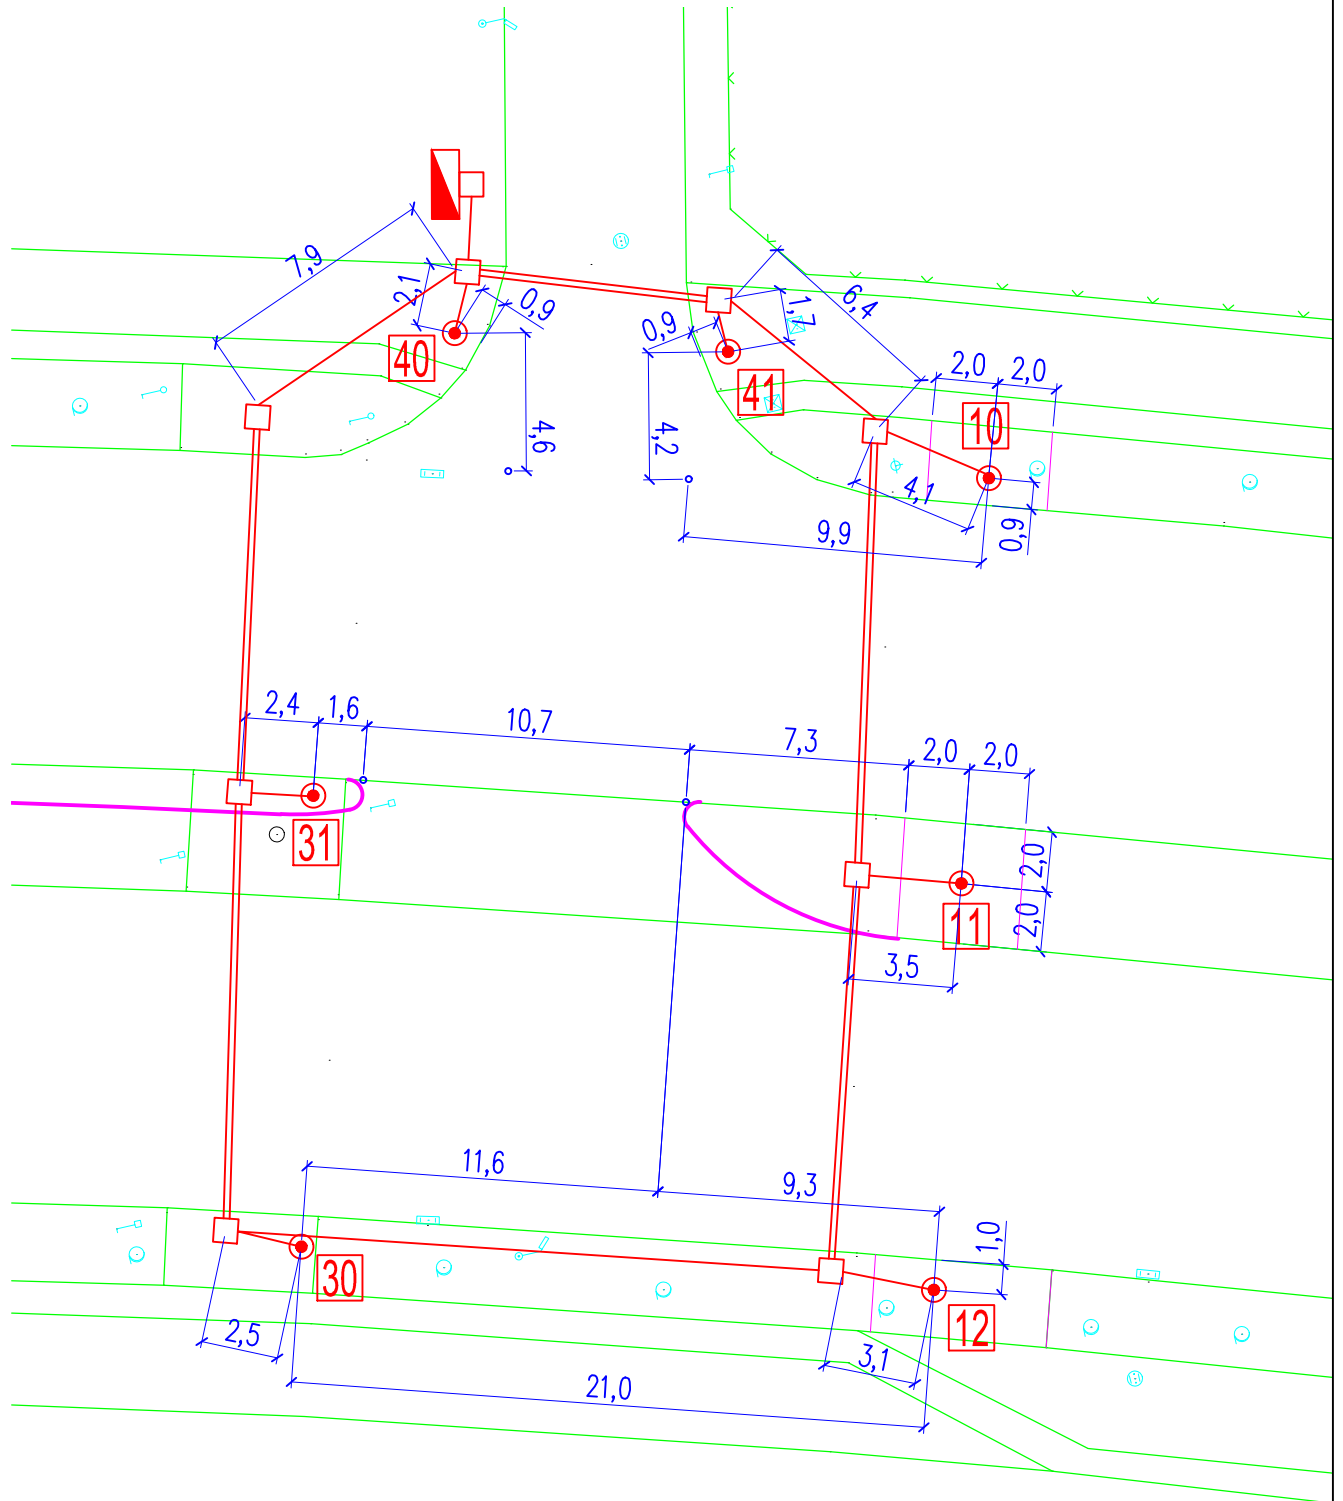


DISPOZICIJA SIGNALA

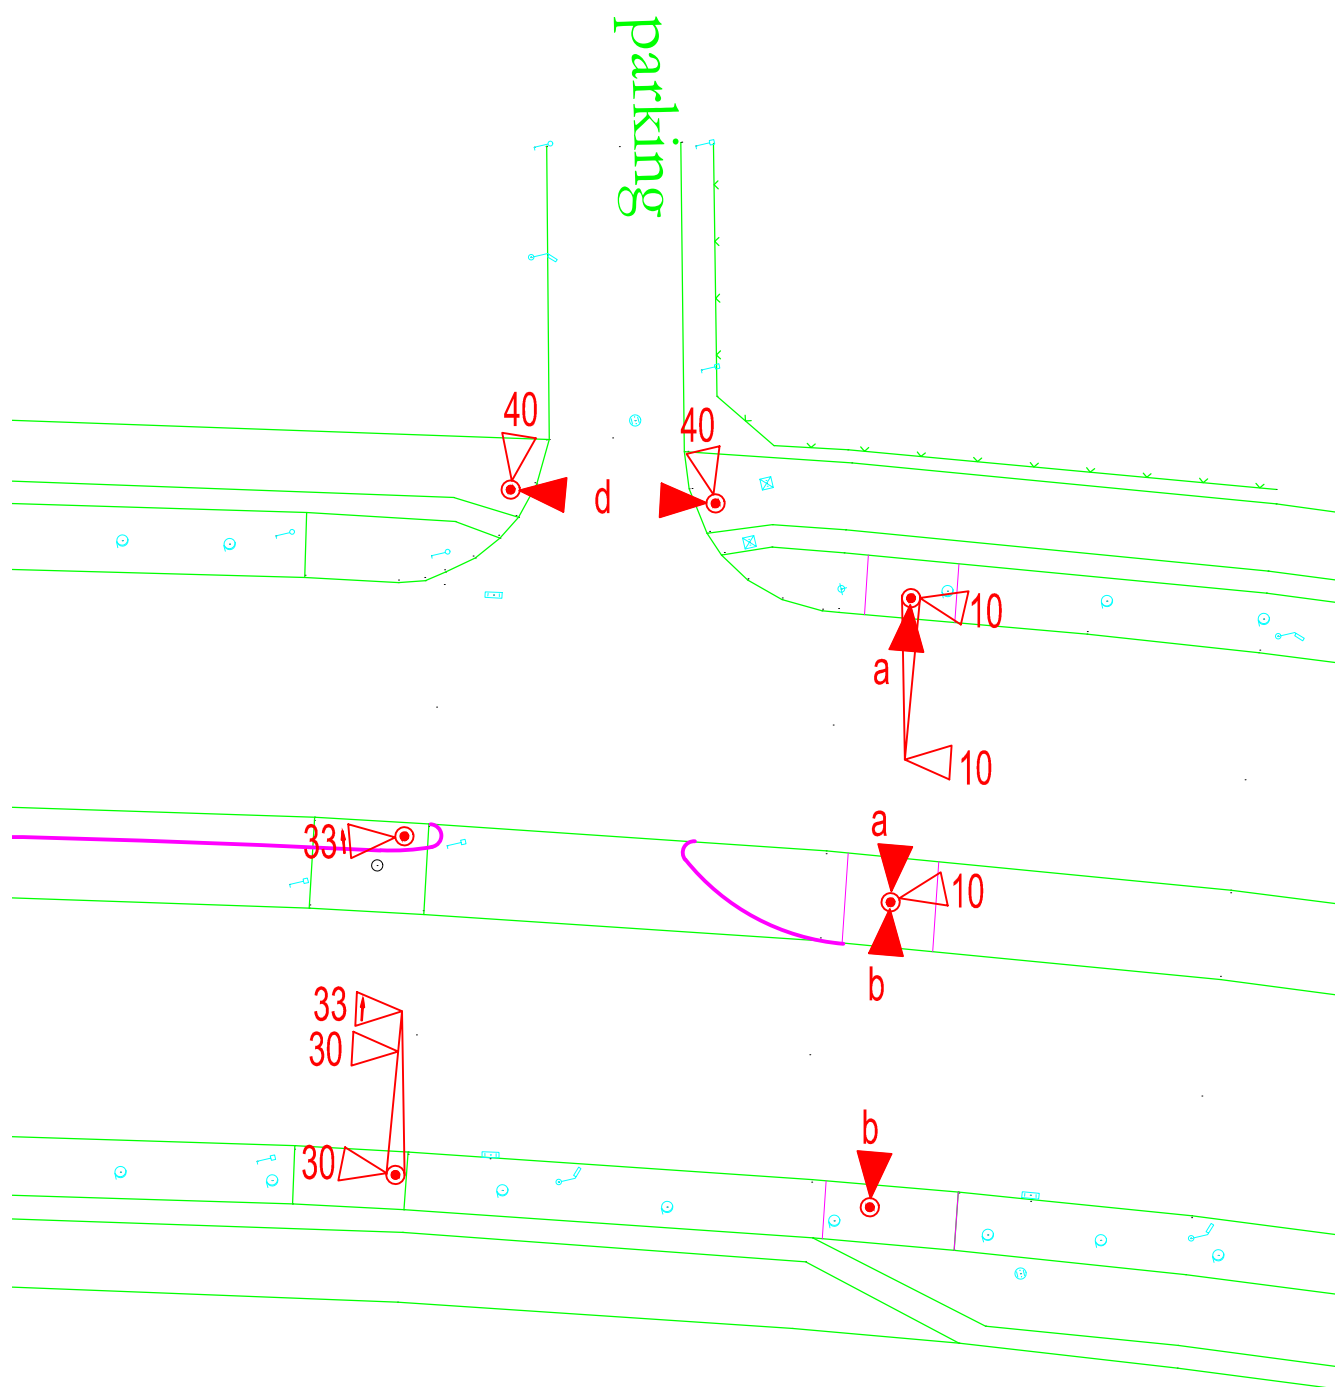

HORIZONTALNA I VERTIKALNA SIGNALIZACIJA – POSTOJEĆE STANJE

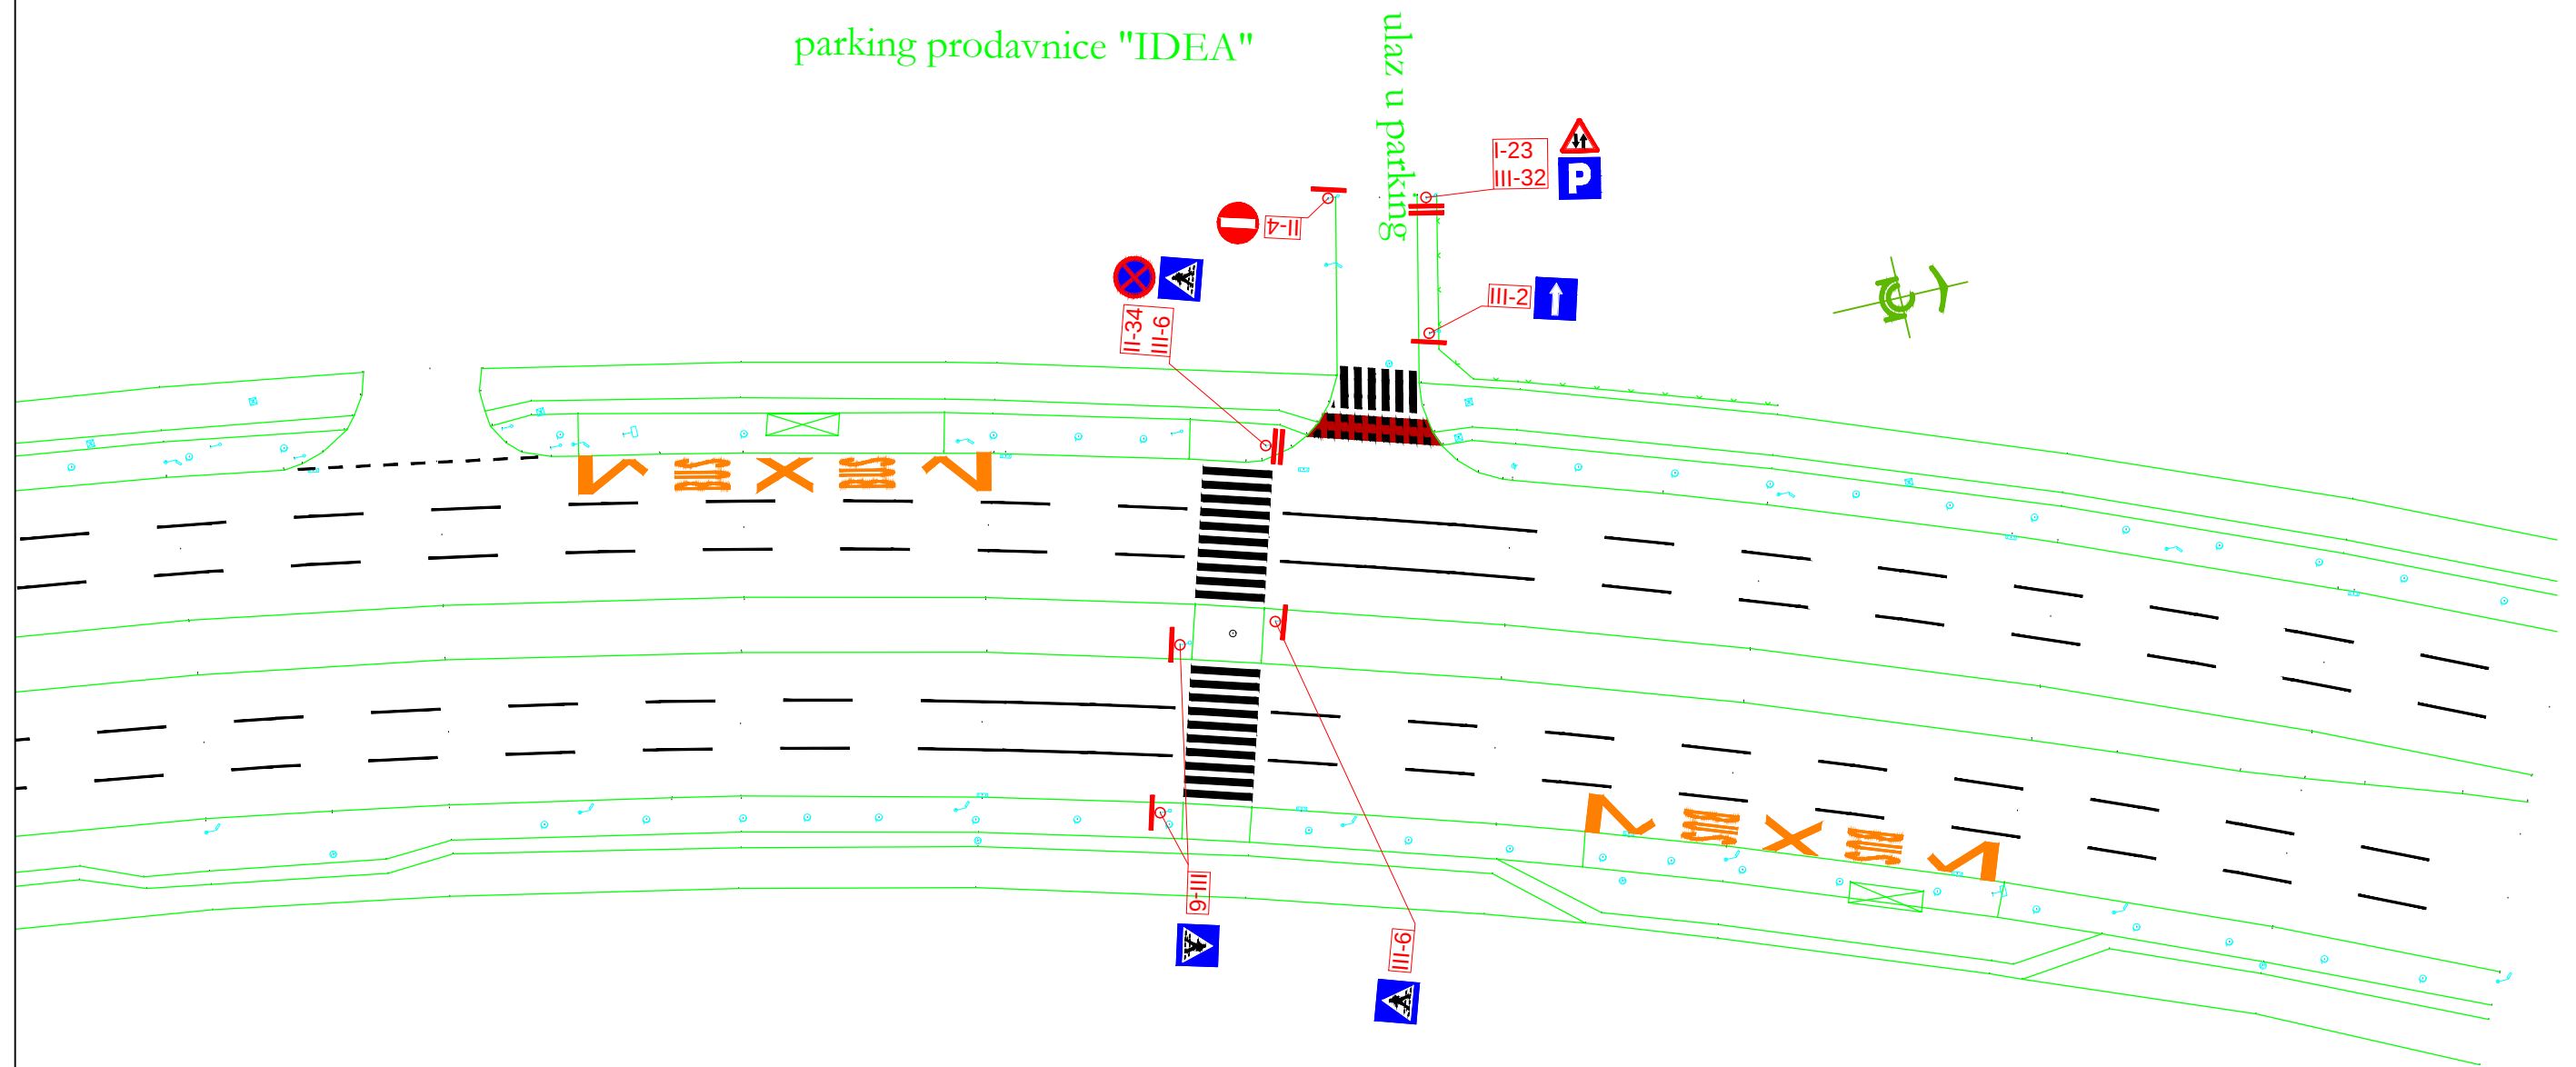

KABLOVSKA KANALIZACIJA – POSTOJEĆE STANJE

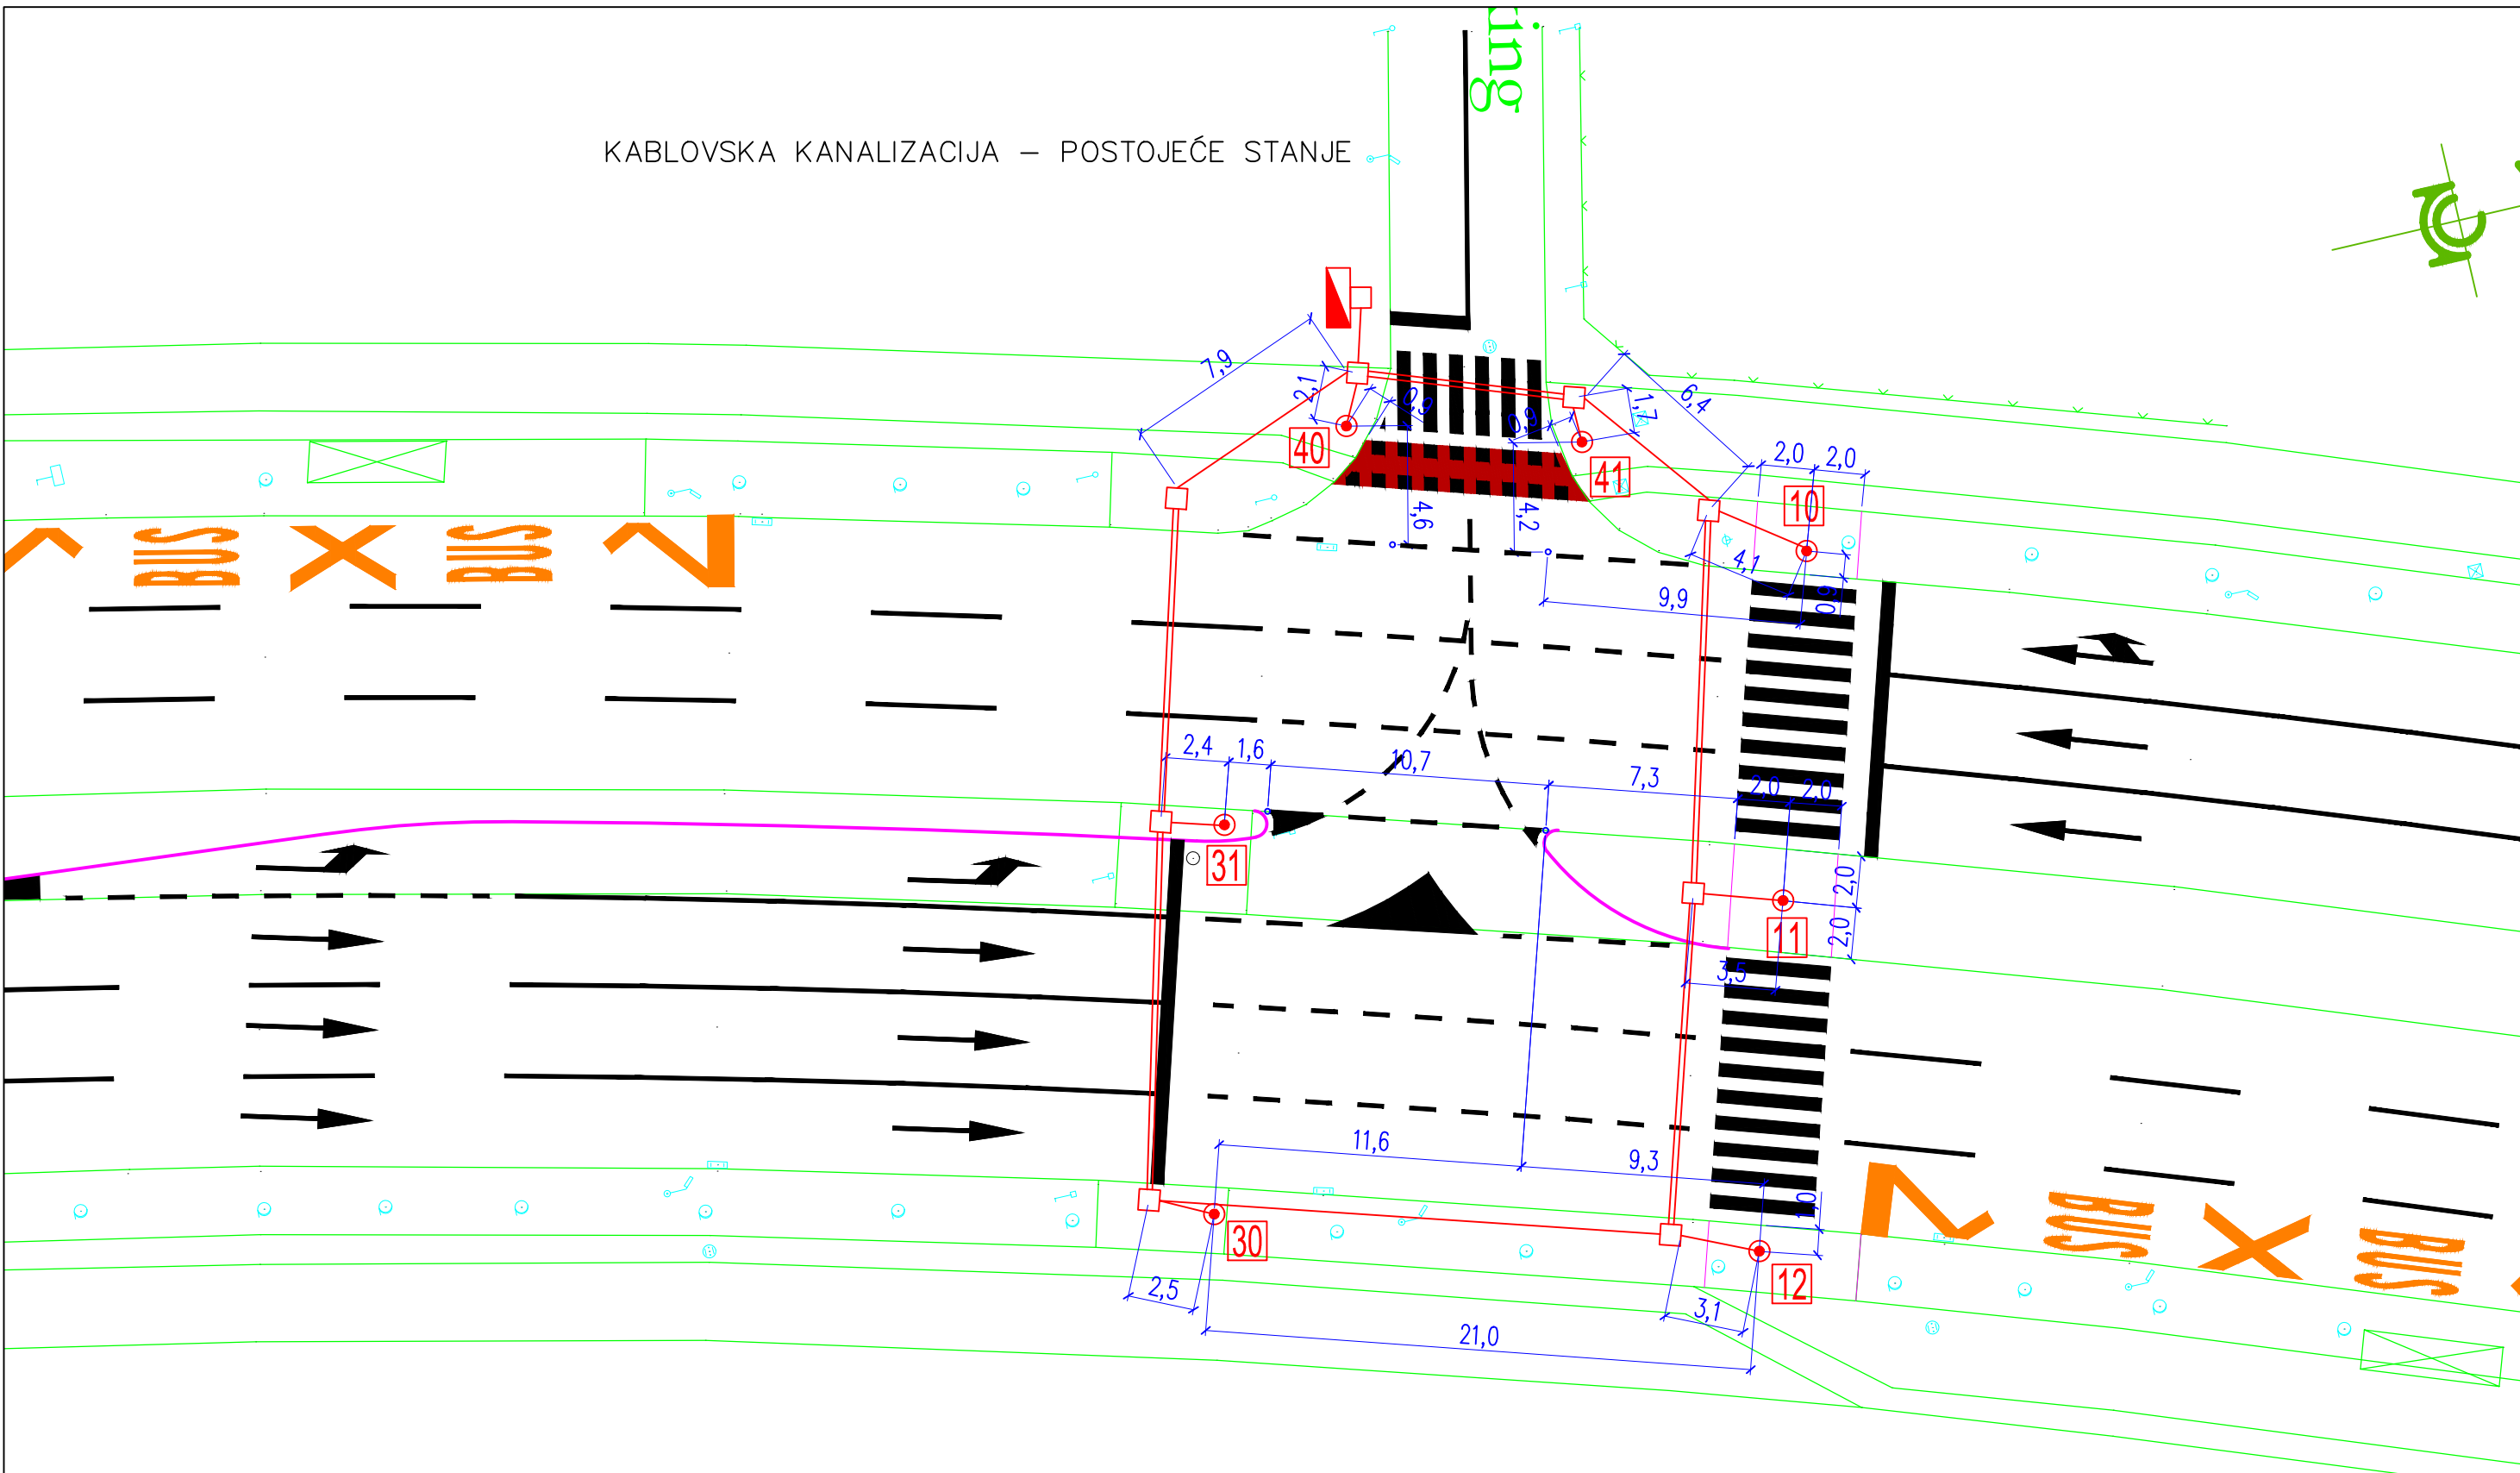

- kabl 1 40-41-10-11 PPOO 24 × 1,5 mm²
- kabl 2 31-30-12 PPOO 24 × 1,5 mm²
- koordinacioni kabl → ka Jurija Gagarina
- koordinacioni kabl → ka Đorđa Stanojevića

DISPOZICIJA SIGNALA – POSTOJEĆE STANJE

